


PAX 141

PAX 96

PAX 96

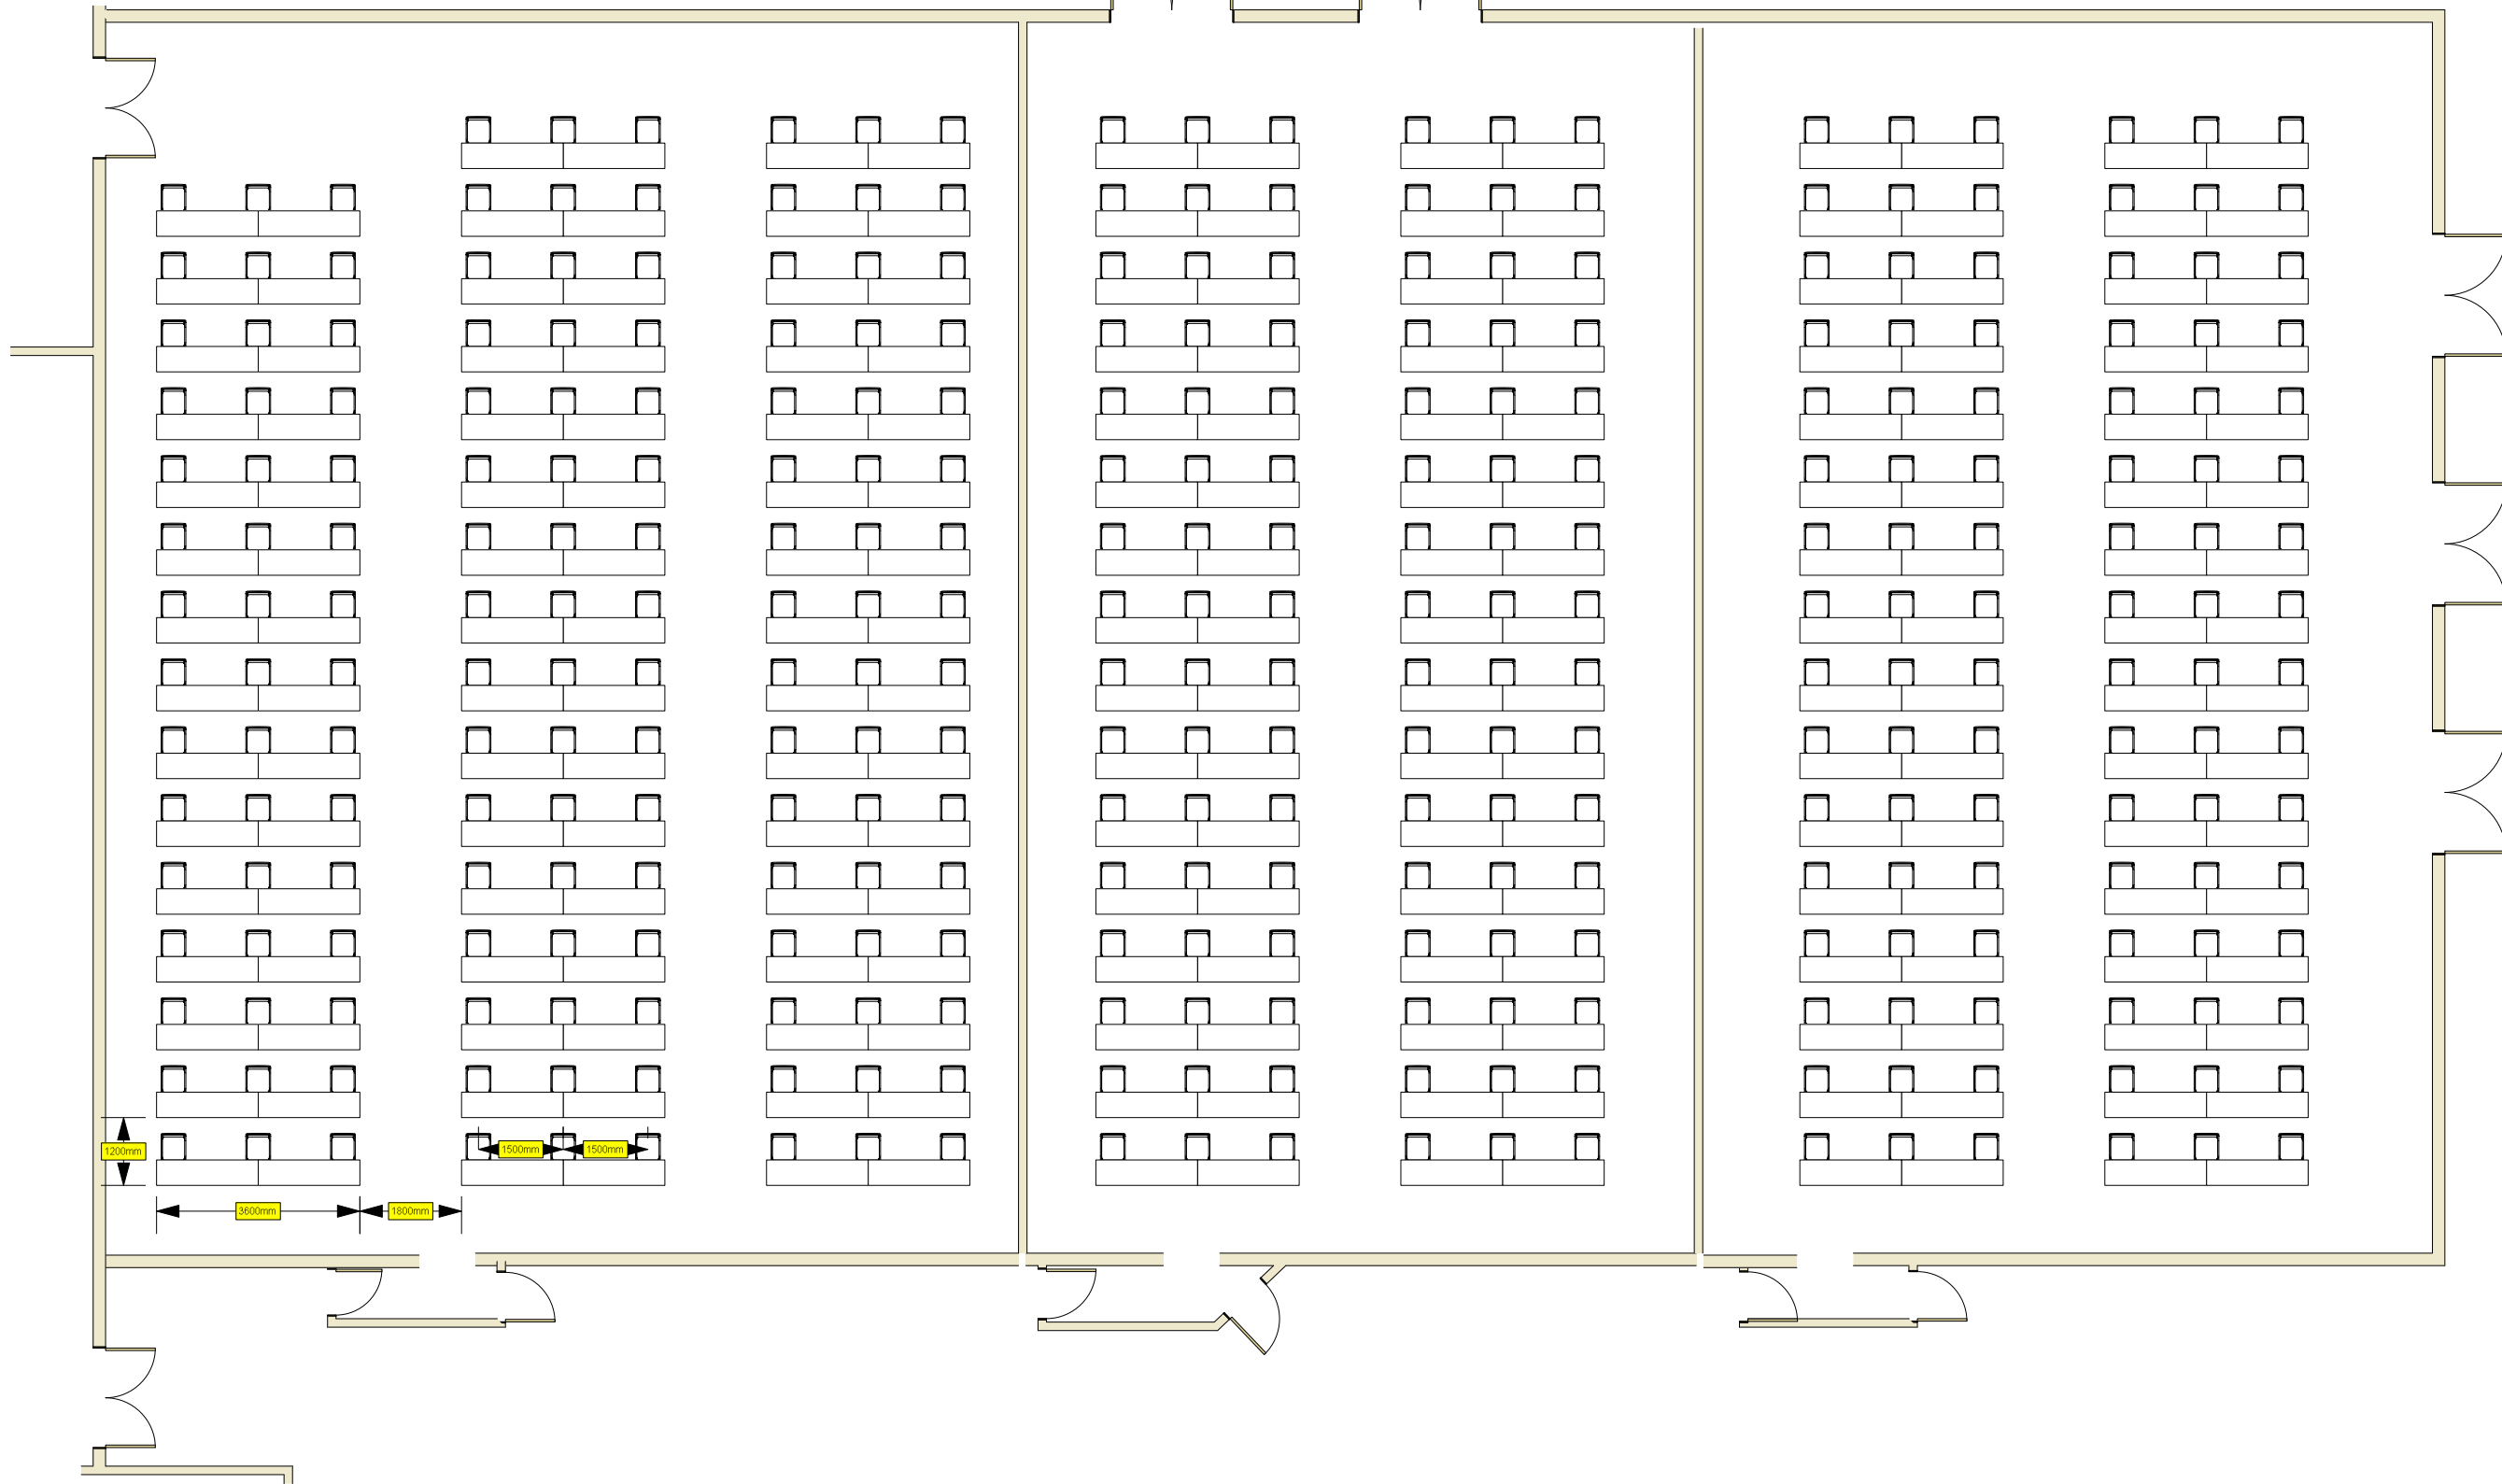

Project

Client

Venue

Room

Drawing Date

Show Date

Setup Date

Strike Date

Drawn By

Kevin Rieck

Project Manager

Lighting Designer

Set Designer

Drawing A3-1 of

Draft 1 Ver 1

Warrior Room 1+2+3

Scale: 1:125 on A3

The Designer is responsible for the Visual Aspect of the Design. The Designer cannot be held liable or responsible for any of the Structural Integrity or Health and Safety Regulations. The relevant qualified personnel must approve all aspects. The Designer agrees to make the necessary alterations if any specifications are found to be incompatible with Safety Specifications. Subject to approval of all relevant Departments, the Venue and the Health and Safety Act of March 2004. All construction and materials used must comply with local and or venue Health and Safety Regulations. All measurements must be confirmed on site. The content of this document remains the property of Sun International and may not be copied or altered.

1 [Drawing Title]
Scale: 1:125