

1. All work is to be done in accordance with the National building Regulations.
2. All materials and workmanship are to comply with the relevant S.A.B.S. codes and or the specified international codes where applicable in the -Architectural specifications. Where relevant South African National Standards, British Standards, BS codes of practice, or Agriment Certificates applicable to the design exists, the recommendations and requirements of such obsciences to be considered an innimum standard for the works.
3. The contractor shall set all aspects of the works comply with the provisions of the Occupational Health and Salety Act, 1993 (Act No 85 of 1993) and any regulations promulgated in insmer of the Act or the Factories Nationarray and Building Works Act of 1914.
4. The contractor shall set buy, document and maintain a quality assurance and quality control system, in accordance with SANS 9001/ISD 9001, able to be checked to the satisfaction of the Architect, that all materials and workmannish, whatever their sources, meet the requirements of this Specification 1900, able to be checked to the satisfaction of the Architect, that all materials and workmannish, whatever their sources, meet the requirements of this Specification 1900, and the contractor or any of his sub-contractors be certified to the SANS 9000 family of standards them monitor these works accordingly.
5. This drawing must be read in conjunction with all the relevant readings, such such as a substantial standard or the specification of the works statistic to any service or consultant's information is to be done in accordance with the National Building Regulations.
5. This drawing is not be socied. Figured dimensions to be used. All dimensions are levels must be advantaged to the specific transfers are in militaries rules otherwise stated.
6. All dimensions and levels must be checked on all by the contractor before putting work in hand.
7. This drawing is copyright reserved and remains the property of Boogeriman + Partners Architects
8. All dimension

	REV	DATE	DRAWN	DESCRIPTION
	\rightarrow			
REVISION				
વા –				
ก⊢	-			
╗∟				
П				
ब 🗆				

Tet (012) 429 7300

+Partners

$Sun\ Vacation\ Club\ 3$

SUN INTERNATIONAL

4 BED UNIT

SUN CITY


GENERAL ARRANGEMENT PLAN

SCALE: As indicated @ A3

PROJECT PHASE DISCIPLINE BLOCK/SERIES/SUFFIX REV AFCP 01 AR 0010

DRAWN BY:

CHECKED BY: Checker

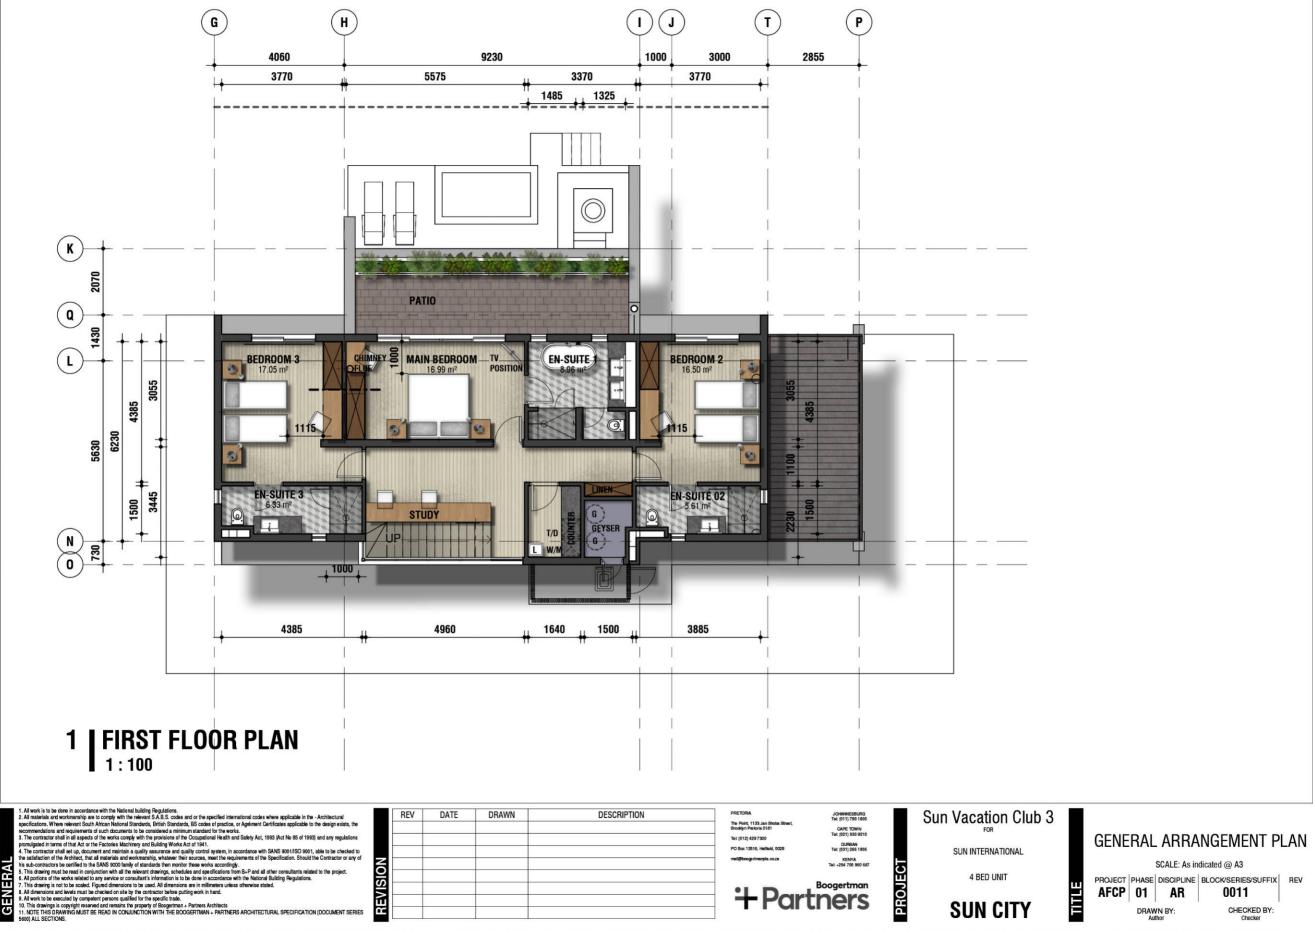

-	
_	

SUN INTERNATIONAL

4 BED UNIT

SUN CITY

SCALE: As indicated @ A3

PROJECT PHASE DISCIPLINE BLOCK/SERIES/SUFFIX REV AFCP 01 AR 0011

DRAWN BY: Author

CHECKED BY: Checker